



1 FRONT ELEVATION SCALE 1/8"=1'-0"



2 LEFT SIDE ELEVATION SCALE 1/8"=1'-0"




3 RIGHT SIDE ELEVATION SCALE 1/8"=1'-0"



4 REAR ELEVATION SCALE 1/8"=1'-0"



MARK	DESCRIPTION	DATE
▲		
▲		
▲		
▲		
▲		
▲		
▲		
▲		
▲		
▲		

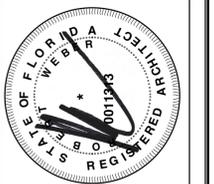

MARC WIENER, AIA
 Architecture / Planning
 851 S. FEDERAL HWY., SUITE 203
 BOCA RATON, FLORIDA 33432
 O: 561-750-4111
 F: 561-750-5298
 ARCHITECT

LC construction
 Florida, Inc.
 3541 NW 88th Drive, Unit 103
 Coral Springs, FL 33065
 954-906-5254
 OWNER IDENTIFICATION

The Reserve
 at Tequesta
 TEQUESTA, FLORIDA
 BUILDING

JOB NUMBER	15023
SCALE	AS NOTED
ISSUE DATE	10.10.19
PERMIT DATE	
BID DATE	

DRAWN BY	
CHECKED BY	RW
DISCIPLINE	ARCHITECTURE
PLAN TYPE	
SHEET NUMBER	AC3.01 I

4-UNIT BUILDING
 BUILDING #12

© 2019 MARC WIENER, AIA

15023 - AC3.01 I - 03 - 19.06.12



1 FRONT ELEVATION SCALE 1/8"=1'-0"



2 LEFT SIDE ELEVATION SCALE 1/8"=1'-0"




3 RIGHT SIDE ELEVATION SCALE 1/8"=1'-0"



4 REAR ELEVATION SCALE 1/8"=1'-0"



MARK	DESCRIPTION	DATE
▲		
▲		
▲		
▲		
▲		
▲		
▲		
▲		
▲		
▲		

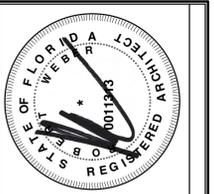

MARC WIENER, AIA
 Architecture / Planning
 851 S. FEDERAL HWY., SUITE 203
 BOCA RATON, FLORIDA 33432
 O: 561-750-4111
 F: 561-750-5298

LC construction
 Florida, Inc.
 3541 NW 88th Drive, Unit 103
 Coral Springs, FL 33065
 954-906-5254

The Reserve
 at Tequesta
 TEQUESTA, FLORIDA
 BUILDING

JOB NUMBER	15023
SCALE	AS NOTED
ISSUE DATE	10.10.19
PERMIT DATE	
BID DATE	

DRAWN BY	
CHECKED BY	RW
DISCIPLINE	ARCHITECTURE
PLAN TYPE	
SHEET NUMBER	AC3.01 II


5-UNIT BUILDING
 BUILDING #2

© 2019 MARC WIENER, AIA

15023 - AC3.01 II - 03 - 19.06.12



1 FRONT ELEVATION SCALE 1/8"=1'-0"

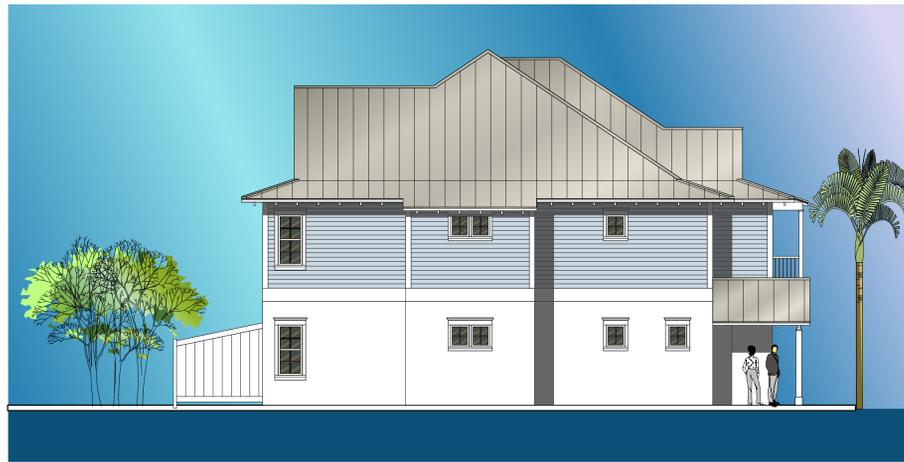

2 LEFT SIDE ELEVATION SCALE 1/8"=1'-0"




3 RIGHT SIDE ELEVATION SCALE 1/8"=1'-0"



4 REAR ELEVATION SCALE 1/8"=1'-0"



MARK	DESCRIPTION	DATE
▲		
▲		
▲		
▲		
▲		
▲		
▲		
▲		
▲		
▲		

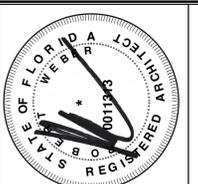

MARC WIENER, AIA
 Architecture / Planning
 881 S. FEDERAL HWY., SUITE 203
 BOCA RATON, FLORIDA 33432
 O: 561-750-4111
 F: 561-750-5298
 ARCHITECT

LC construction
 Florida, Inc.
 3541 NW 88th Drive, Unit 103
 Coral Springs, FL 33065
 954-906-5254
 OWNER IDENTIFICATION

The Reserve
 at Tequesta
 TEQUESTA, FLORIDA
 BUILDING

JOB NUMBER	15023
SCALE	AS NOTED
ISSUE DATE	10.10.19
PERMIT DATE	
BID DATE	

DRAWN BY	
CHECKED BY	RW
DISCIPLINE	ARCHITECTURE
PLAN TYPE	
SHEET NUMBER	AC3.01 III

6-UNIT BUILDING
 BUILDING #6

© 2019 MARC WIENER, AIA


15023 - AC3.01 III - 03 - 19.06.12



○ FRONT ELEVATION
3/16" = 1'-0"



○ REAR ELEVATION
3/16" = 1'-0"

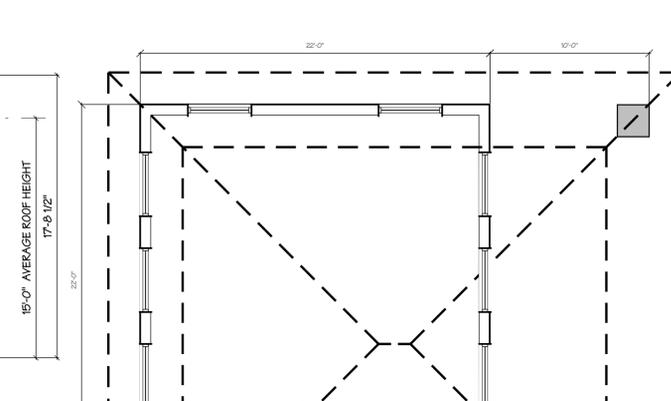

○ FLOOR PLAN
3/16" = 1'-0"




○ SIDE ELEVATION
3/16" = 1'-0"



○ SIDE ELEVATION
3/16" = 1'-0"



MARK	DESCRIPTION	DATE
▲		
▲		
▲		
▲		
▲		
▲		
▲		
▲		
▲		
▲		

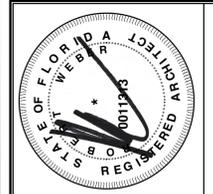

MARC WIENER, AIA
 Architecture / Planning
 851 S. FEDERAL HWY., SUITE 203
 BOCA RATON, FLORIDA 33432
 O: 561-750-4111
 F: 561-750-5298
 ARCHITECT

LC construction
 Florida, Inc.
 3541 NW 88th Drive, Unit 103
 Coral Springs, FL 33065
 954-906-5254
 OWNER IDENTIFICATION

**The Reserve
 at Tequesta**
 TEQUESTA, FLORIDA
 BUILDING SHEET

JOB NUMBER	15023
SCALE	AS NOTED
ISSUE DATE	10.10.19
PERMIT DATE	
BID DATE	

DRAWN BY	
CHECKED BY	RW
DISCIPLINE	ARCHITECTURE
PLAN TYPE	
SHEET NUMBER	AC3.01 IV

15023 - AC3.01 IV 03 PLOT : 19.07.20

POOL CABANA / FITNESS ROOM

© 2019 MARC WIENER, AIA