

WEST BUILDING ELEVATION

BUILDING COLOR CHART
 STUCCO COLOR: BENJAMIN MOORE "COTTON BALLS FLAT OC-122" (PRIMARY COLOR)
 STUCCO COLOR: BENJAMIN MOORE "INNER BALANCE FLAT 1522" (CENTER PORTION WEST ELEV. ONLY DARKER TINT AS INDICATED)
 MISC. METALS, DOORS & FRAMES: PPG DURANAR "ARCADIA SILVER UC70123F"
 GLAZING: REFER TO TECHINGLASS SAMPLE THIS SET PAGE A-17
 STONE VENEER & MOLDING: REFER TO SIMULATED CORAL STONE VENEER SAMPLE THIS SET PAGE A-17

Digitally signed by Robert M Swedroe
 DN: c=US, o=Robert M Swedroe Architects - Planners A.A.A. P.A., dnQualifier=AD1810C0000181D482008004F936, email=Robert M Swedroe
 Date: 2022.09.28 16:00:44 -0400

REVISIONS	DATE
△ REVISION	6.6.22
△ REVISION	7.7.22
△ REVISION	8.30.22
△ REVISION	9.19.22

SAVOY
 OCEANFRONT CONDOMINIUM
 300 SOUTH BEACH ROAD
 TEQUESTA, FLORIDA 33469



ROBERT M. SWEDROE
 ARCHITECTS - PLANNERS
 A.A.A. P.A.

WEST (STREET FRONT) BUILDING ELEVATION

DATE	SCALE	SHEET NO.	SHEET
9-5-22	3/16" = 1'-0"	3108	A-13

REVISIONS	DATE

SAVOY
 OCEANFRONT CONDOMINIUM
 300 SOUTH BEACH ROAD
 TEQUESTA, FLORIDA 33469




Digitally signed by Robert M. Swedroe
 DN: c=US, o=Robert M. Swedroe Architects - Planners A.A. P.A., ou=ROBERT M. SWEDROE ARCHITECTS - PLANNERS A.A. P.A., email=robert@rswedroe.com, cn=Robert M. Swedroe
 Date: 2022.09.28 16:01:27 -0400



ROBERT M. SWEDROE
 ARCHITECTS - PLANNERS

SOUTH (SIDE) BUILDING ELEVATION

Drawn	
Checked	
DATE	9-3-22
SCALE	3/32"=1'-0"
JOB NO.	3108
SHEET	A-14

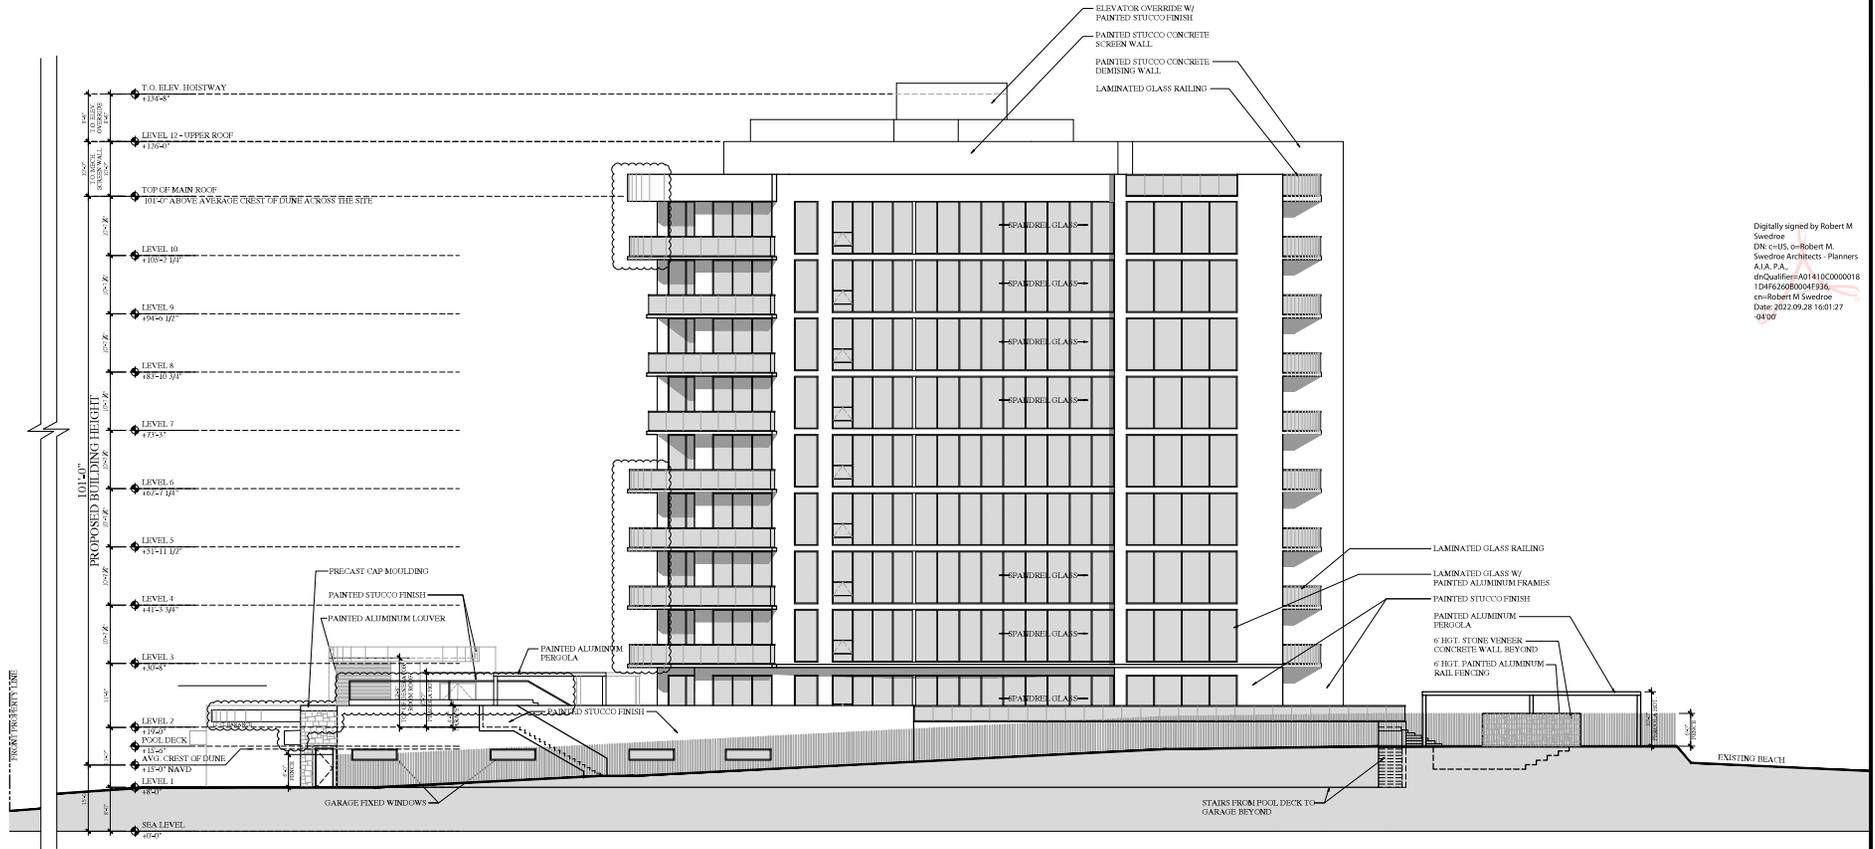


SOUTH BUILDING ELEVATION

BUILDING COLOR CHART
 STUCCO COLOR: BENJAMIN MOORE "COTTON BALLS FLAT OC-122 (PRIMARY COLOR)
 MISC. METALS, DOORS & FRAMES: PPG DURANAR "ARCADIA SILVER UC70123F"
 GLAZING: REFER TO TECHNOGLASS SAMPLE THIS SET PAGE A-17
 STONE VENEER & MOLDING: REFER TO SIMULATED CORAL STONE VENEER SAMPLE THIS SET PAGE A-17

ROBERT M. SWEDROE ARCHITECTS - PLANNERS, A.A. P.A.
 ALL RIGHTS RESERVED

THE ARCHITECTURAL DESIGN AND DETAIL DRAWINGS FOR THIS BUILDING AND/OR OVERALL PROJECT ARE THE LEGAL PROPERTY OF ROBERT M. SWEDROE ARCHITECTS - PLANNERS, A.A. P.A. THEIR USE FOR THE REPRODUCTION, CONSTRUCTION, OR DISTRIBUTION IS PROHIBITED UNLESS AUTHORIZED BY WRITING BY THE ARCHITECT.

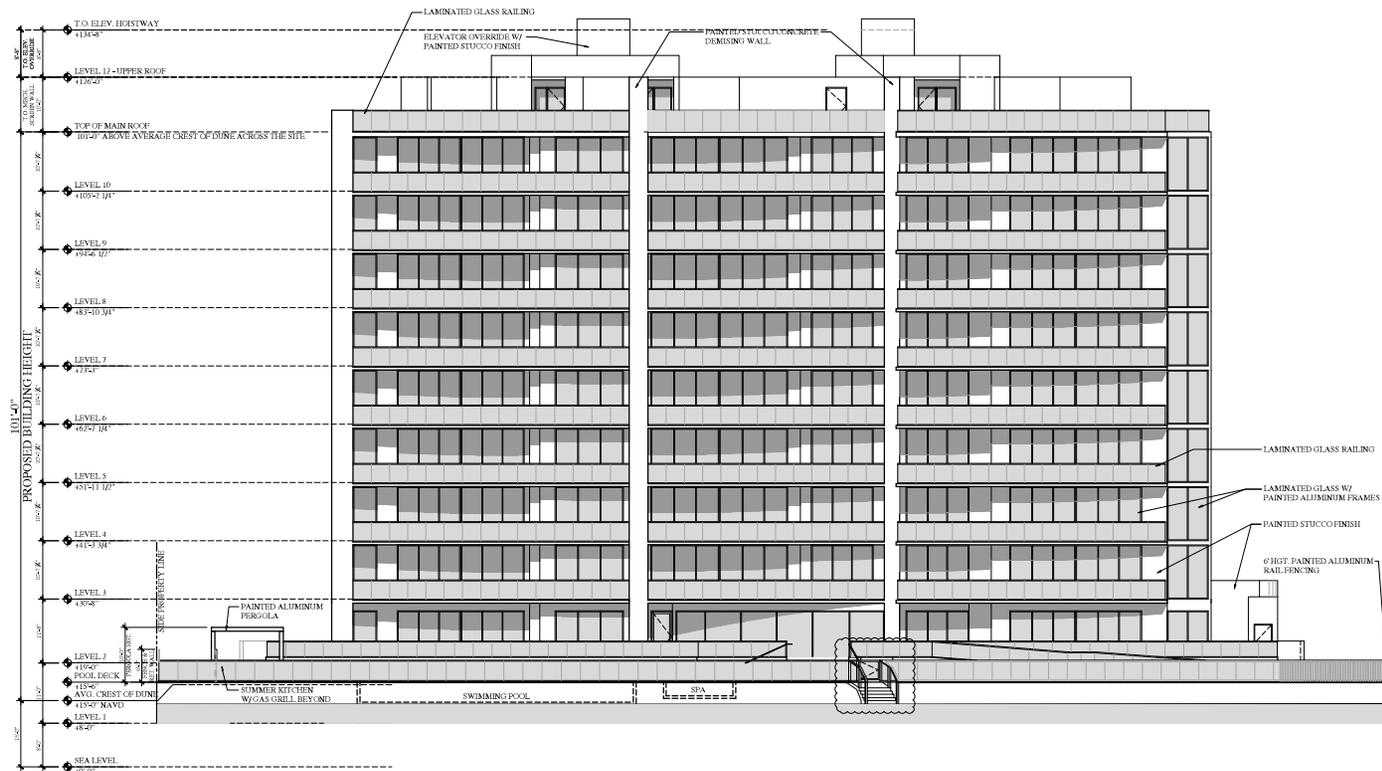

Digitally signed by Robert M Swedroe
 DN: cn=US, o=Robert M. Swedroe Architects - Planners AIA, P.A., dnQualifier=A01410C00001, st=D4F626080604F936, c=US, email=robert@swedroe.com, date=2022.09.28 16:02:27 -0400

EAST BUILDING ELEVATION

BUILDING COLOR CHART
 STUCCO COLOR: BENJAMIN MOORE "COTTON BALLS FLAT OC-122 (PRIMARY COLOR)
 MISC. METALS, DOORS & FRAMES: PPG DURANAR "ARCADIA SILVER UC70123F"
 GLAZING: REFER TO TECHNOGLASS SAMPLE THIS SET PAGE A-17
 STONE VENEER & MOLDING: REFER TO SIMULATED CORAL STONE VENEER SAMPLE THIS SET PAGE A-17

REVISIONS	DATE

SAVOY
 OCEANFRONT CONDOMINIUM
 300 SOUTH BEACH ROAD
 TEQUESTA, FLORIDA 33469



ROBERT M. SWEDROE
 ARCHITECTS
 PLANNERS

EAST (REAR) BUILDING ELEVATION

DRAWN
CHECKED
DATE 9-3-22
SCALE 3/32"=1'-0"
JOB NO. 3108
SHEET

A-15

